


01 GROUND FLOOR PLAN
TYPE 1
1:100 @ A3

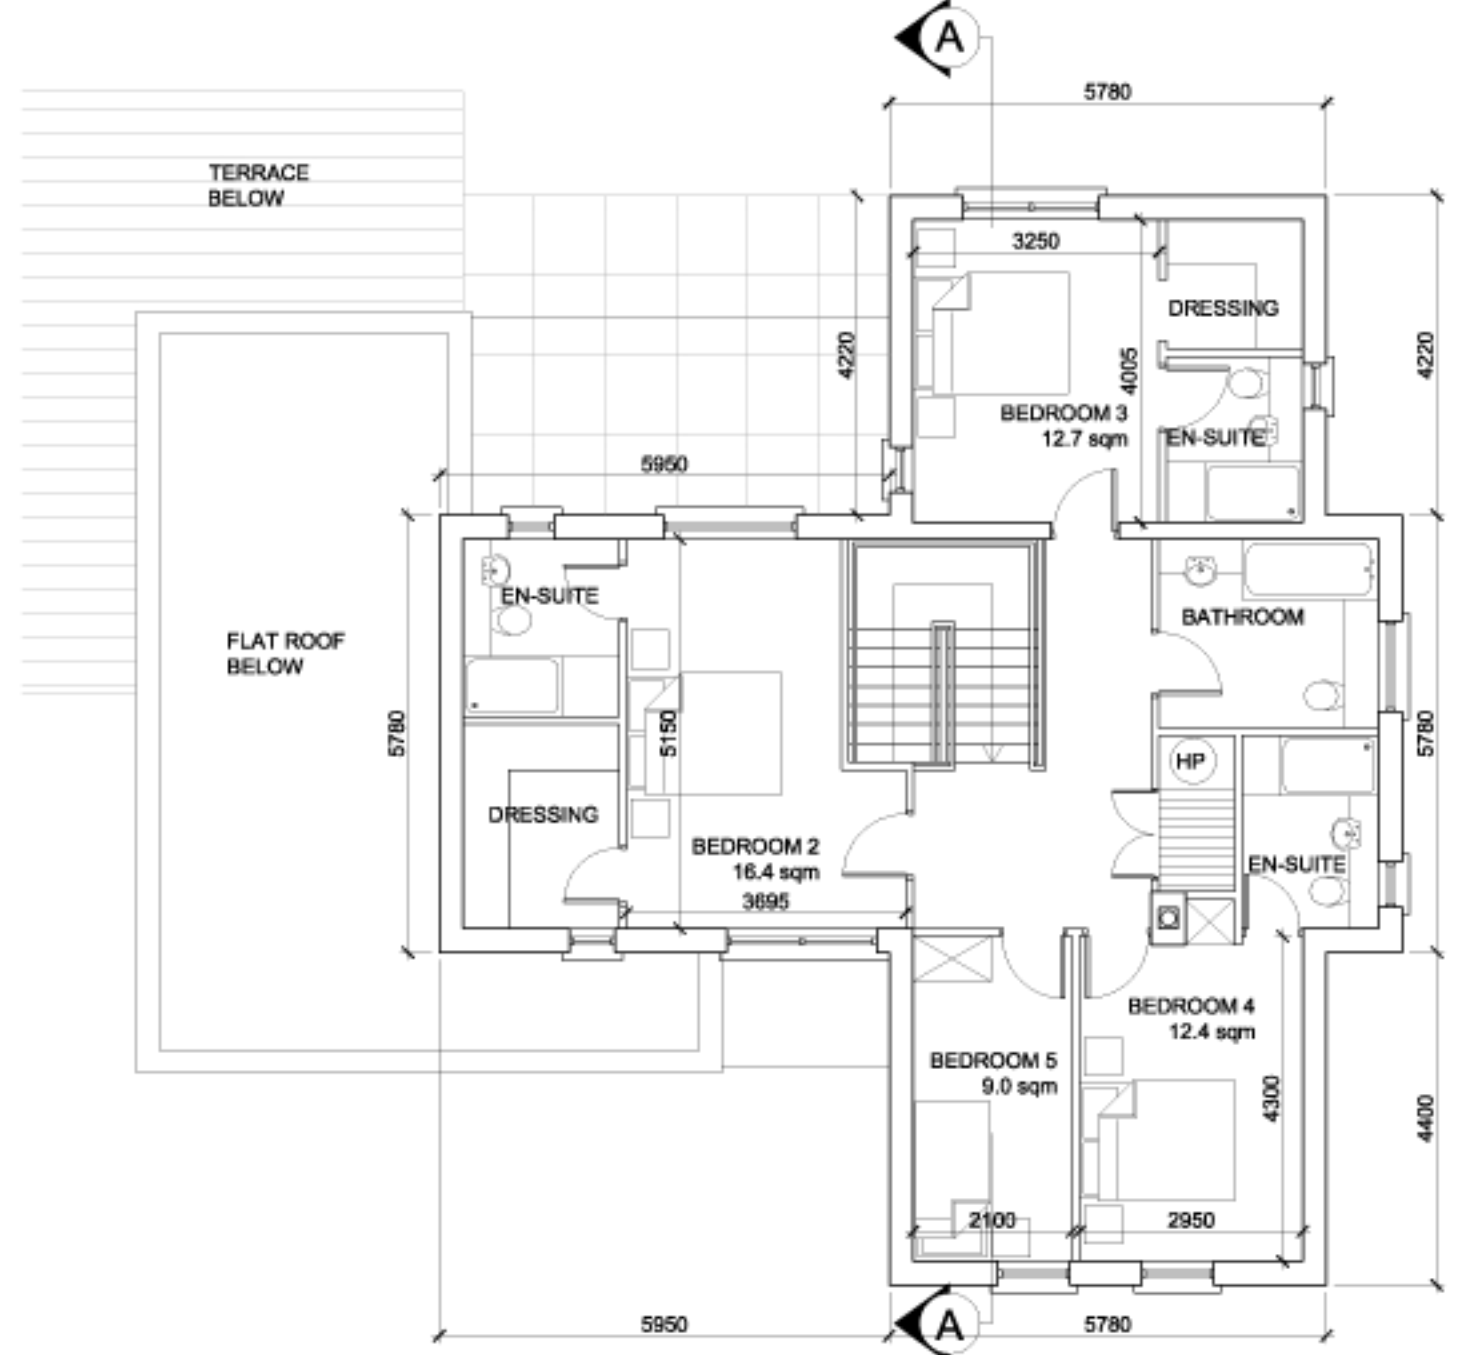

02 FIRST FLOOR PLAN
TYPE 1
1:100 @ A3

HOUSE NO.	FFL	ORIENTATION
1	21.600	
7	21.500	
10	21.635	
12 (MIRRORED)	21.430	