
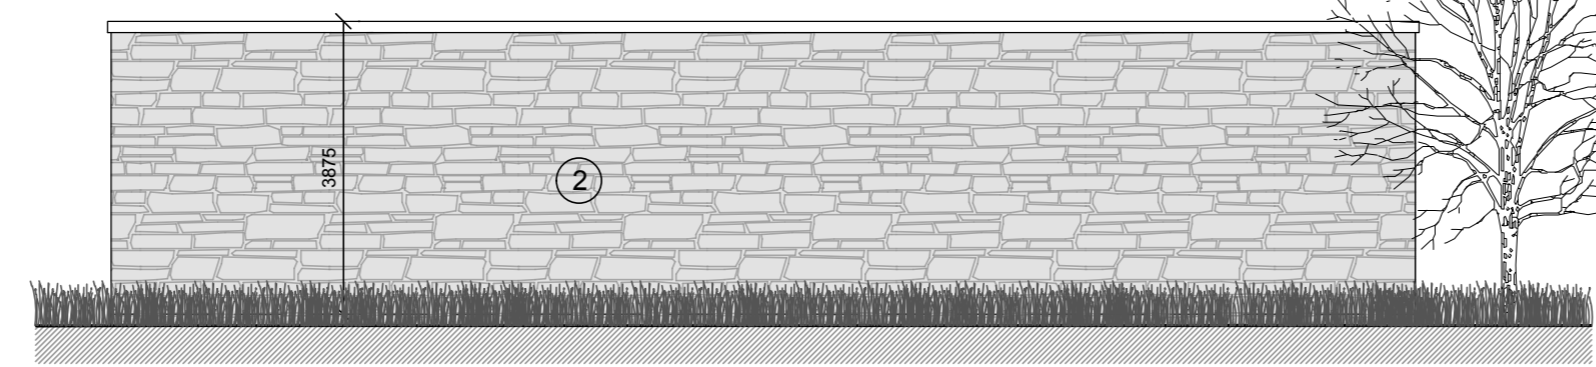


- LEGEND;**
1. GREEN ROOFING SYSTEM.
  2. SELECTED LOCAL NATURAL CUT STONE CLADDING.
  3. SELECTED HARDWOOD TIMBER / POWDER COATED ALUMINIUM GARAGE DOORS TO SELECTED COLOUR.
  4. SELECTED HARDWOOD TIMBER GATE.

**NOTE:**

- ALL SERVICES AS PER GRANTED PLANNING REF. NO. 10/546.

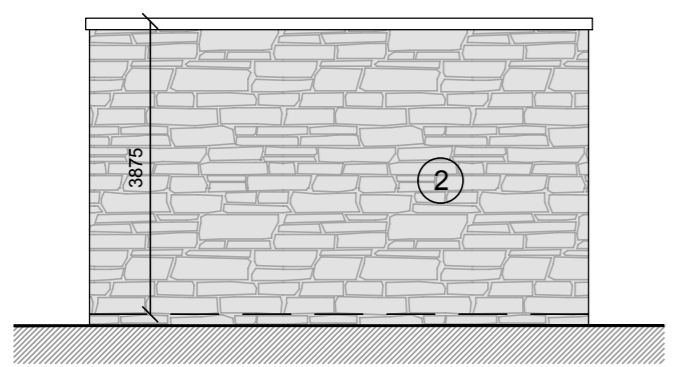

Rev	Description	By	Date
-	-	-	-

	Galway Suite 4 Cloch Mhile, Dublin Road, Galway, H91 V97E E: info@vha.ie www.vha.ie	Sligo 1-3 Abbey Street, Abbeyquarter North, Sligo, F91 X160 T: 091 483 934 T: 071 915 0022	Maynooth Office 20, Block B Maynooth Business Campus, Kildare T: 071 915 0022
	Client: Tim Regan Project: Development @ Nymphsfield, Cong, Co. Mayo.		
Drawing Description: Proposed; Garages & Bin Compound		Status: Planning Drawing No: 180701-03-201 Date: 05.10.2018 Drawn by: gb Checked by: eh	
Scale: 1:100 @ A2		Rev:	

© THIS DRAWING IS PROTECTED BY COPYRIGHT AND IS TO BE READ IN CONJUNCTION WITH ALL RELEVANT SPECIFICATIONS AND DRAWINGS. USE ONLY FIGURED DIMENSIONS. DO NOT SCALE OFF THIS DRAWING. IT IS THE CONTRACTOR'S RESPONSIBILITY TO ENSURE COMPLIANCE WITH ALL ASPECTS OF THE CURRENT BUILDING REGULATIONS. IT IS THE CONTRACTOR'S RESPONSIBILITY TO ENSURE COMPLIANCE WITH ALL CONDITIONS IMPOSED BY THE LOCAL PLANNING AUTHORITY. IF IN DOUBT ASK.